


COORDINATION NOTE

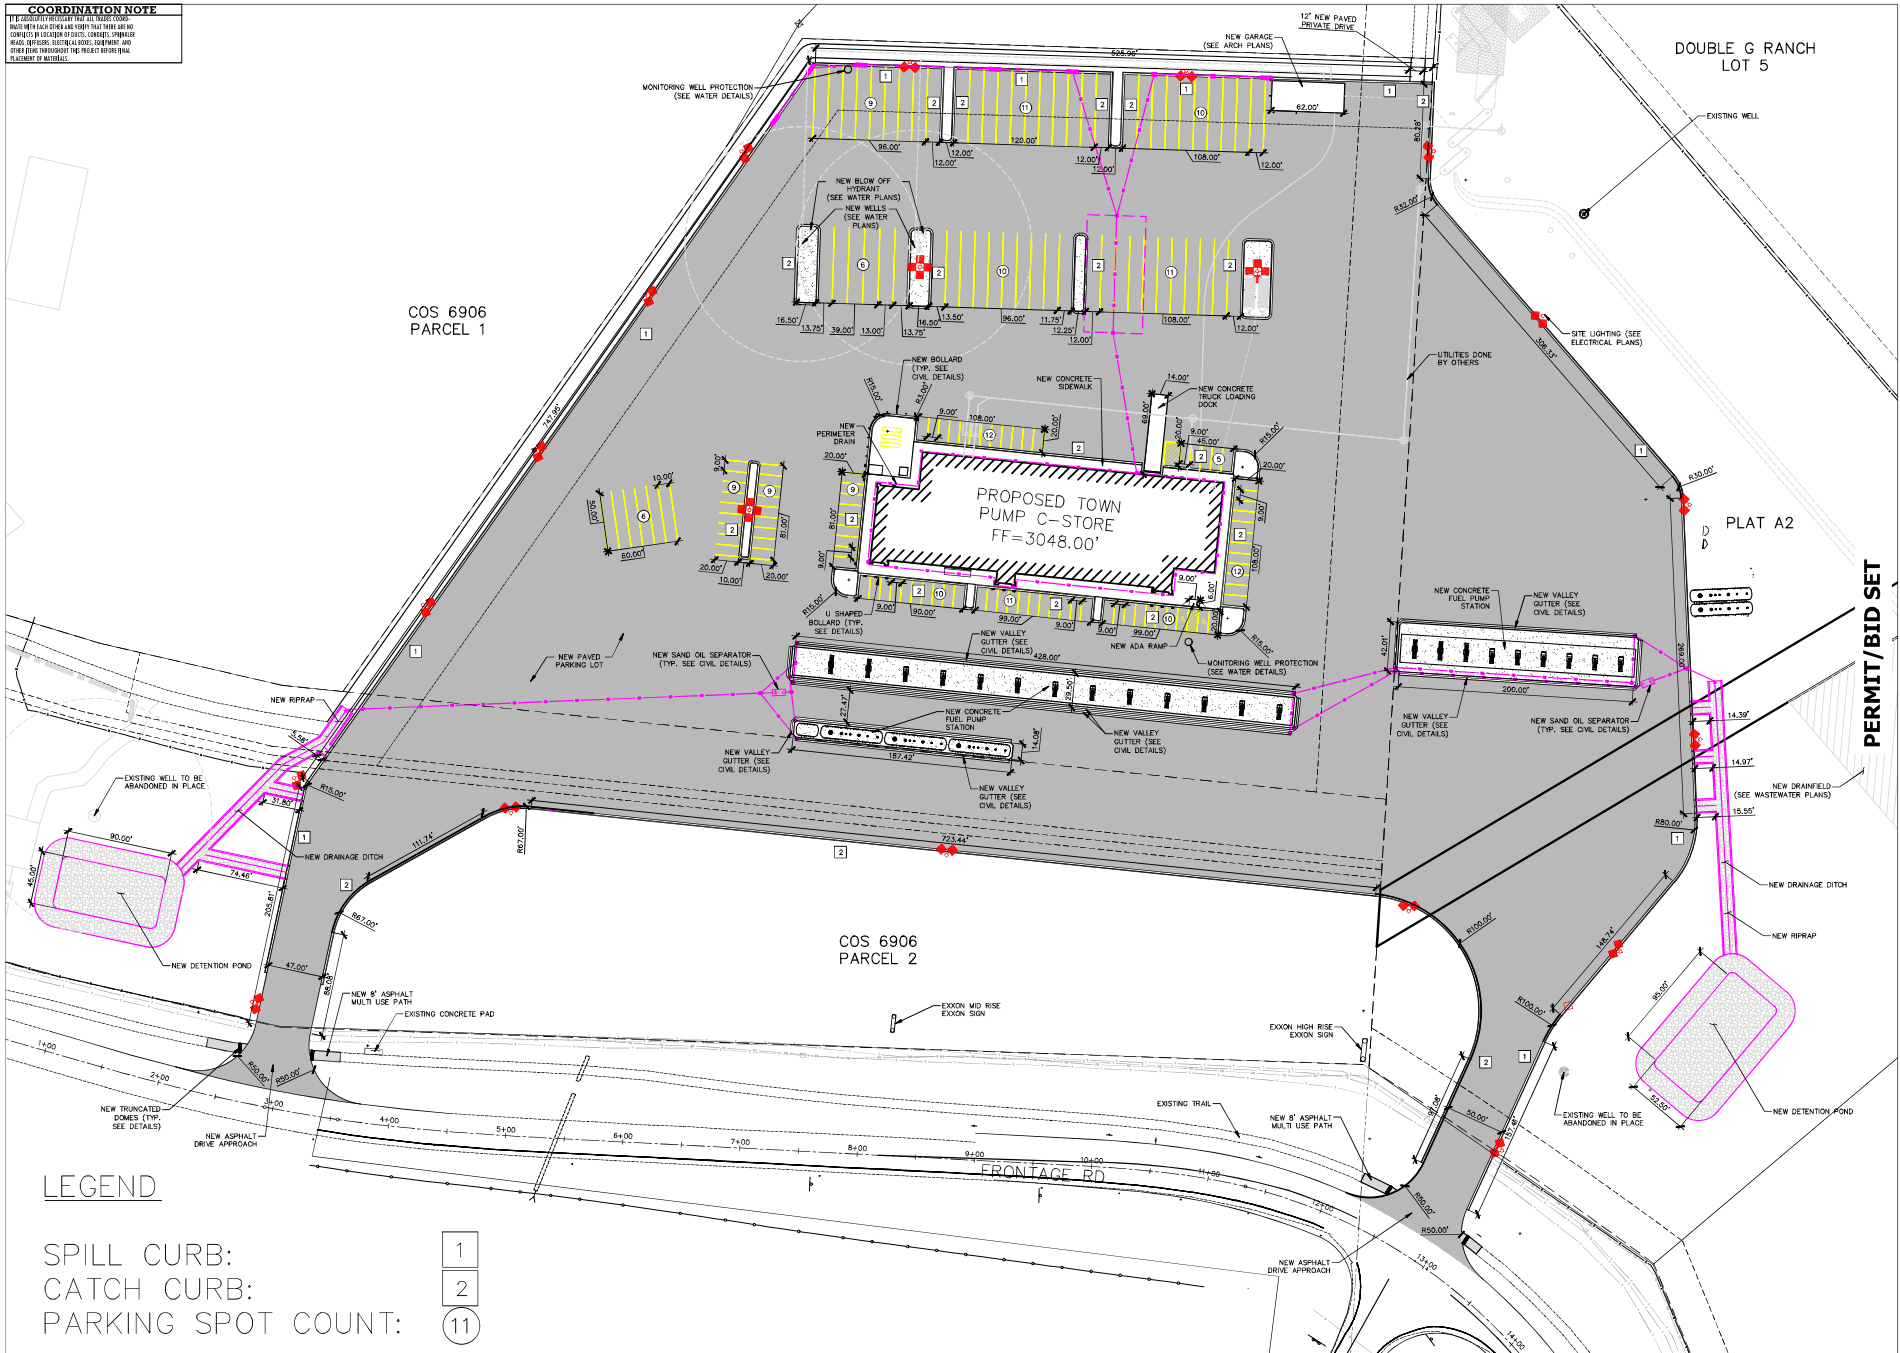

LEGEND

SPILL CURB: 1
 CATCH CURB: 2
 PARKING SPOT COUNT: 11



REVISIONS

#	Desc	Date

PERMIT / BID SET

FRENCHTOWN 1 RE2 LLC
FRENCHTOWN TOWN PUMP
 16530 FRENCHTOWN FRONTAGE RD. FRENCHTOWN, MT 59834
 OVERALL SITE PLAN

TOWN PUMP, INC.

 600 S. MAIN
 P.O. BOX 6006
 BUTTE, MONTANA 59702

4182-140-01
 DESIGNED BY: CH
 APPROVED BY: JH
 DATE: 03.20.2026

C3.1